



1 BUILDING A - NORTH ELEVATION
SD2.01 1/16" = 1'-0"




3 BUILDING A - SOUTH ELEVATION
SD2.01 1/16" = 1'-0"




1 BUILDING A - EAST ELEVATION
SD2.02 1/16" = 1'-0"



2 BUILDING A - WEST ELEVATION
SD2.02 1/16" = 1'-0"

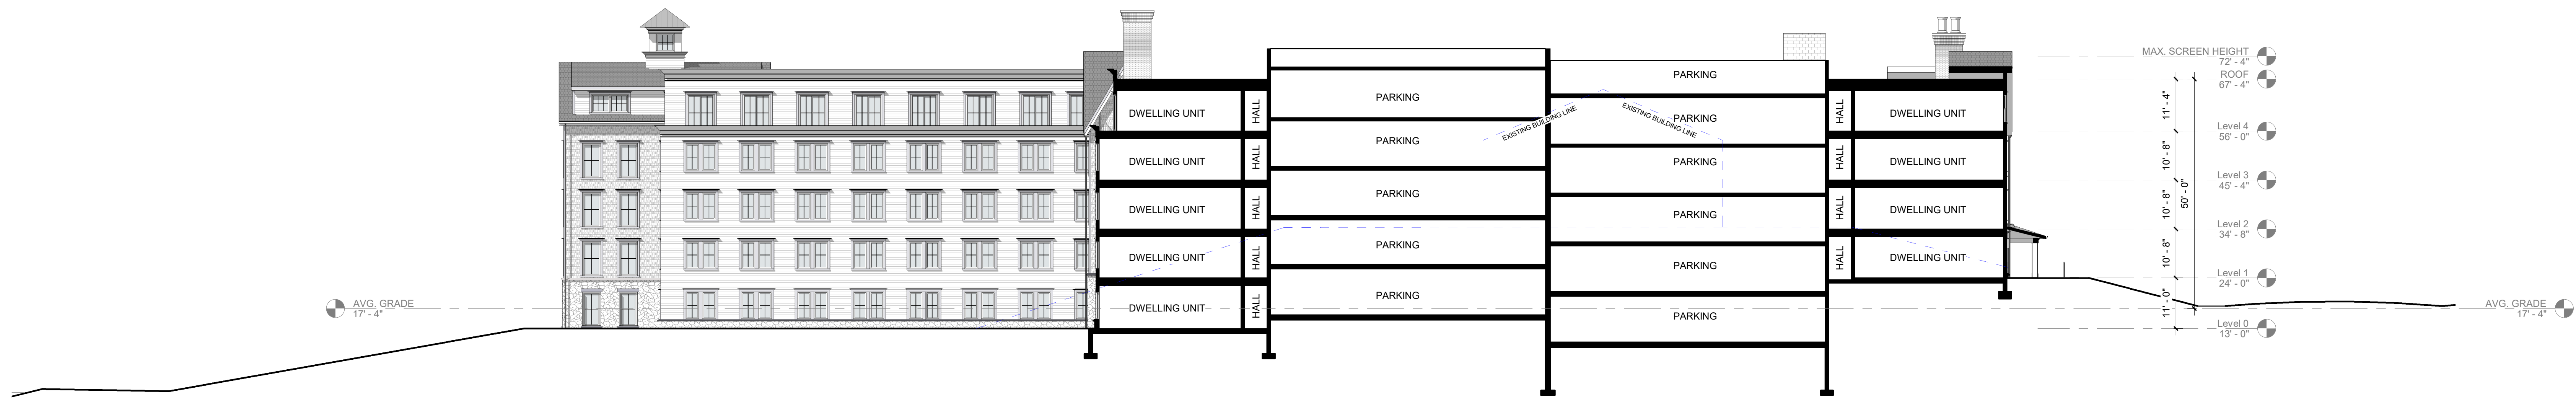

1 SITE SECTION
SD3.10 1/16" = 1'-0"

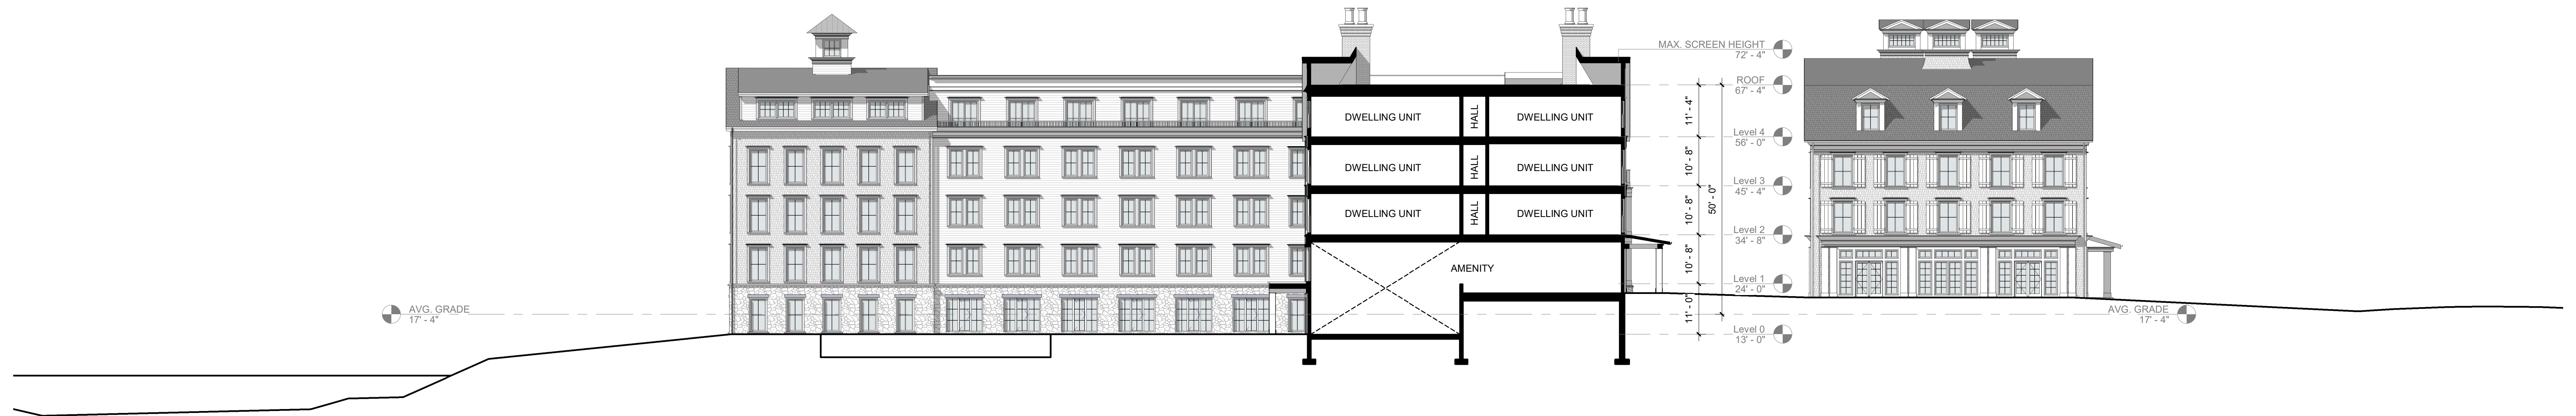

2 SITE SECTION
SD3.10 1/16" = 1'-0"